


JUNCTION ROAD

54.75m 90°8'

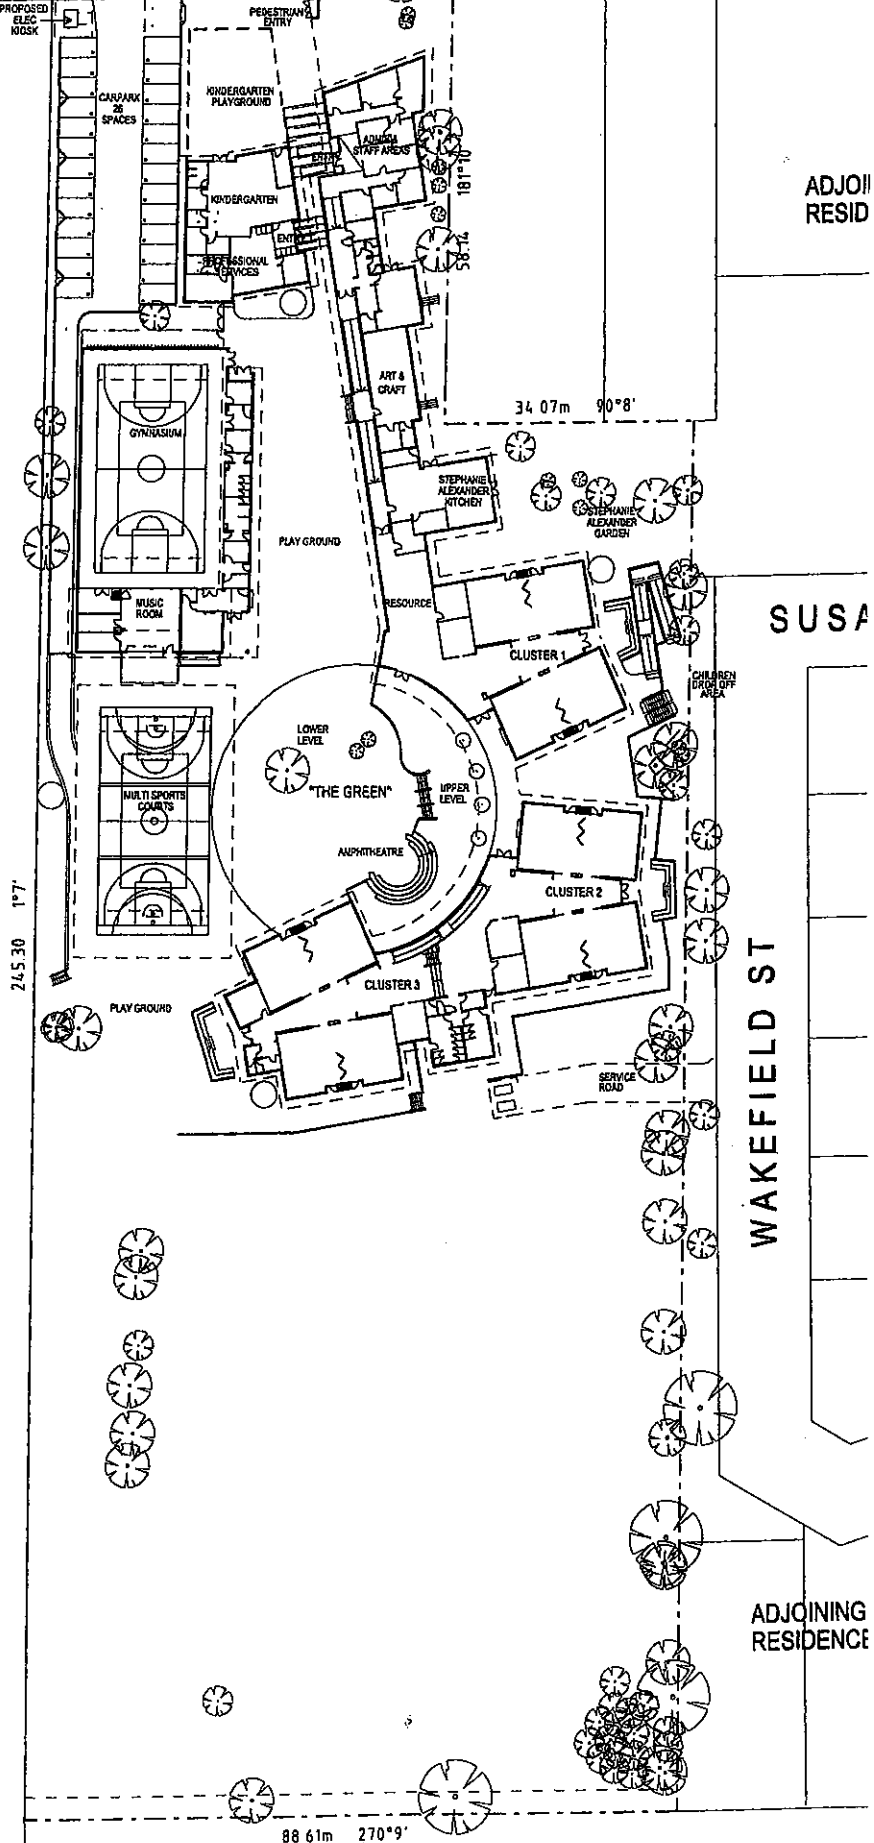

ADJOIN RESID

SUSA

WAKEFIELD ST

ADJOINING RESIDENCE

ADJOINING TENNIS COURTS

OUR NEW SCHOOL

Whitehorse Primary School


THE BUCHAN GROUP

MELBOURNE

Buchan Leford & Bowden (Vic) Pty Ltd
 A.C.N. 007 272 826
 Architects Planners & Interior Designers
 133 Rosslyn Street West Melbourne
 Victoria 3003, AUSTRALIA
 Tel: +613 9329 1077 Fax: +613 9329 0461
 Email: tbg@melbourne.buchan.com.au
 © THE BUCHAN GROUP 2010

Project
WHITEHORSE PRIMARY SCHOOL

Drawing Title
OVERALL SITE PLAN

This drawing has not been checked or approved, unless signed.	Checked by:	
	Approved by:	
	Drawn by:	BAH
	Date:	18.02.10
	Scale:	1:500 @ A1
Project Number	Drawing Number	Revision
30011.7	ACD 100	01